


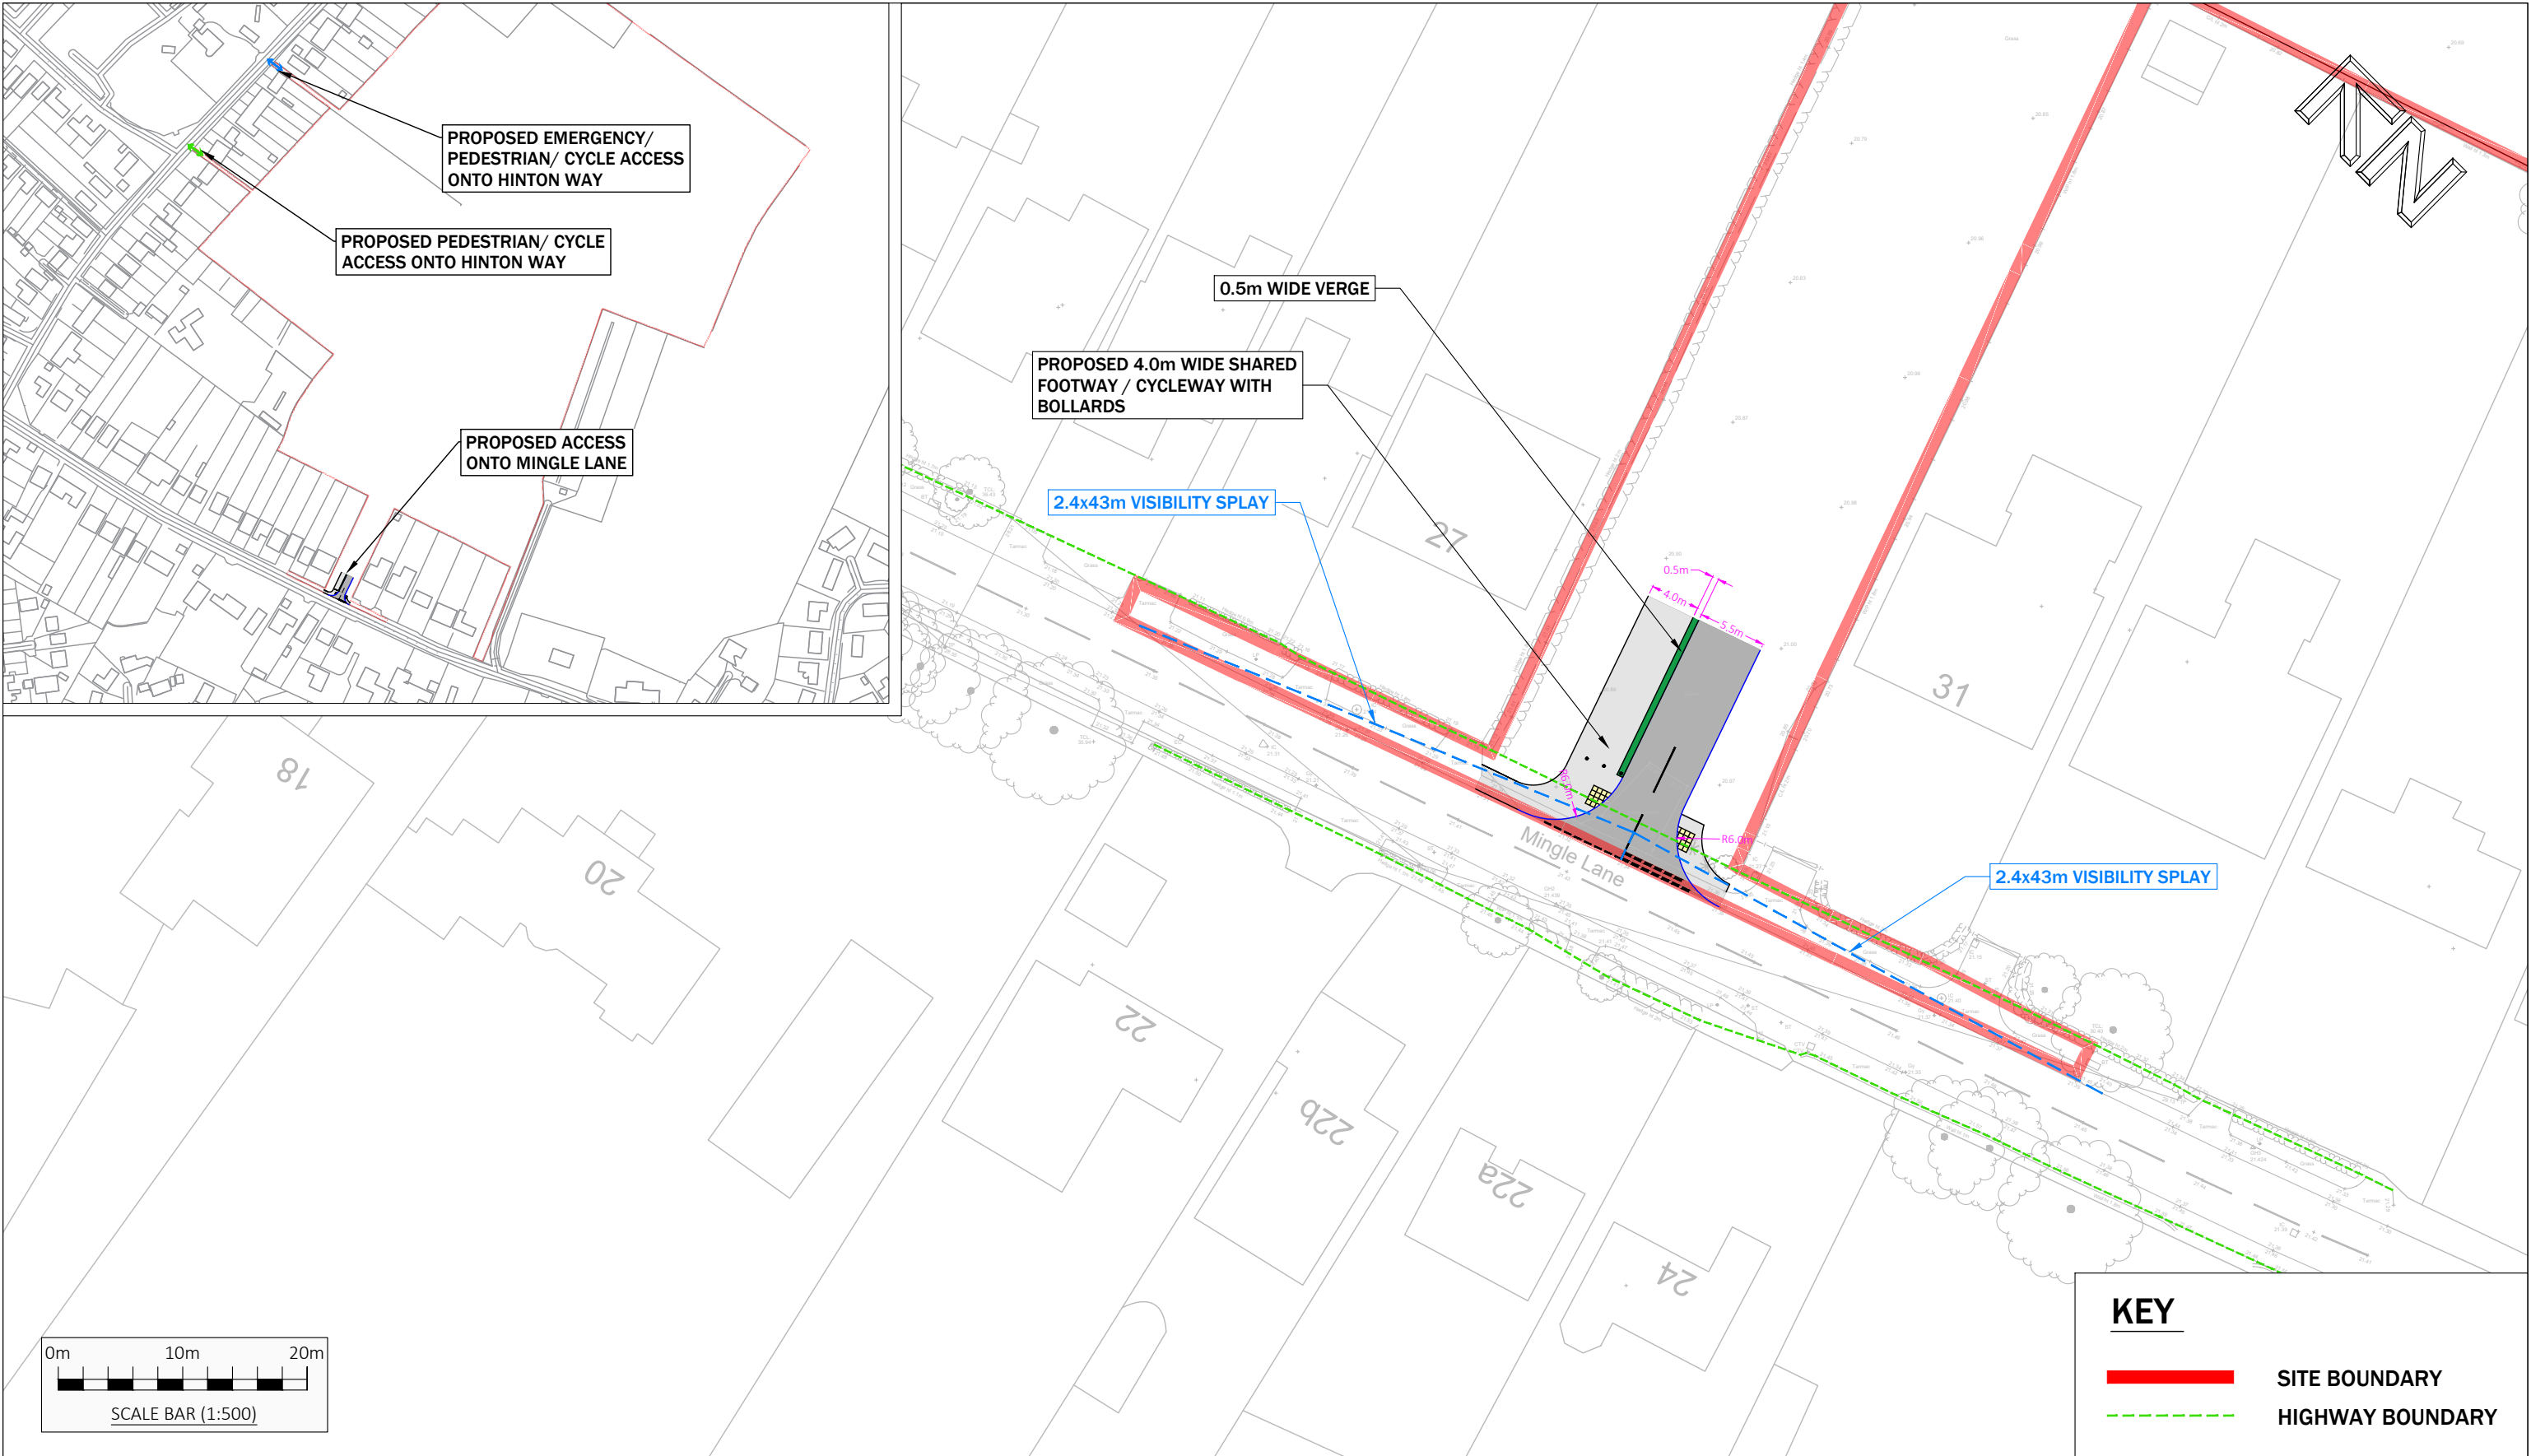

 9 Hurricane Court Liverpool International Business Park Estuary Boulevard Liverpool L24 8RL www.primetp.co.uk 0151 728 1860	C27.07.26RO B18.06.26RO A10.06.26VB AMENDED TO LHA COMMENT CYCLEWAY ADDED REINFORCED GRASS STRIP ADDED TO ACCESS	Project LAND BETWEEN HINTON WAY AND MINGLE LANE, GREAT SHELFORD AND STAPLEFORD	Drawn by RO Issue date 23 APRIL 2026
	RevDateByRevision notes	Title PROPOSED ACCESS ARRANGEMENT WITH CYCLEWAY	Scale(s) 1:500 @ A3
	Status INFORMATION	Drawing No P26030-001C	